

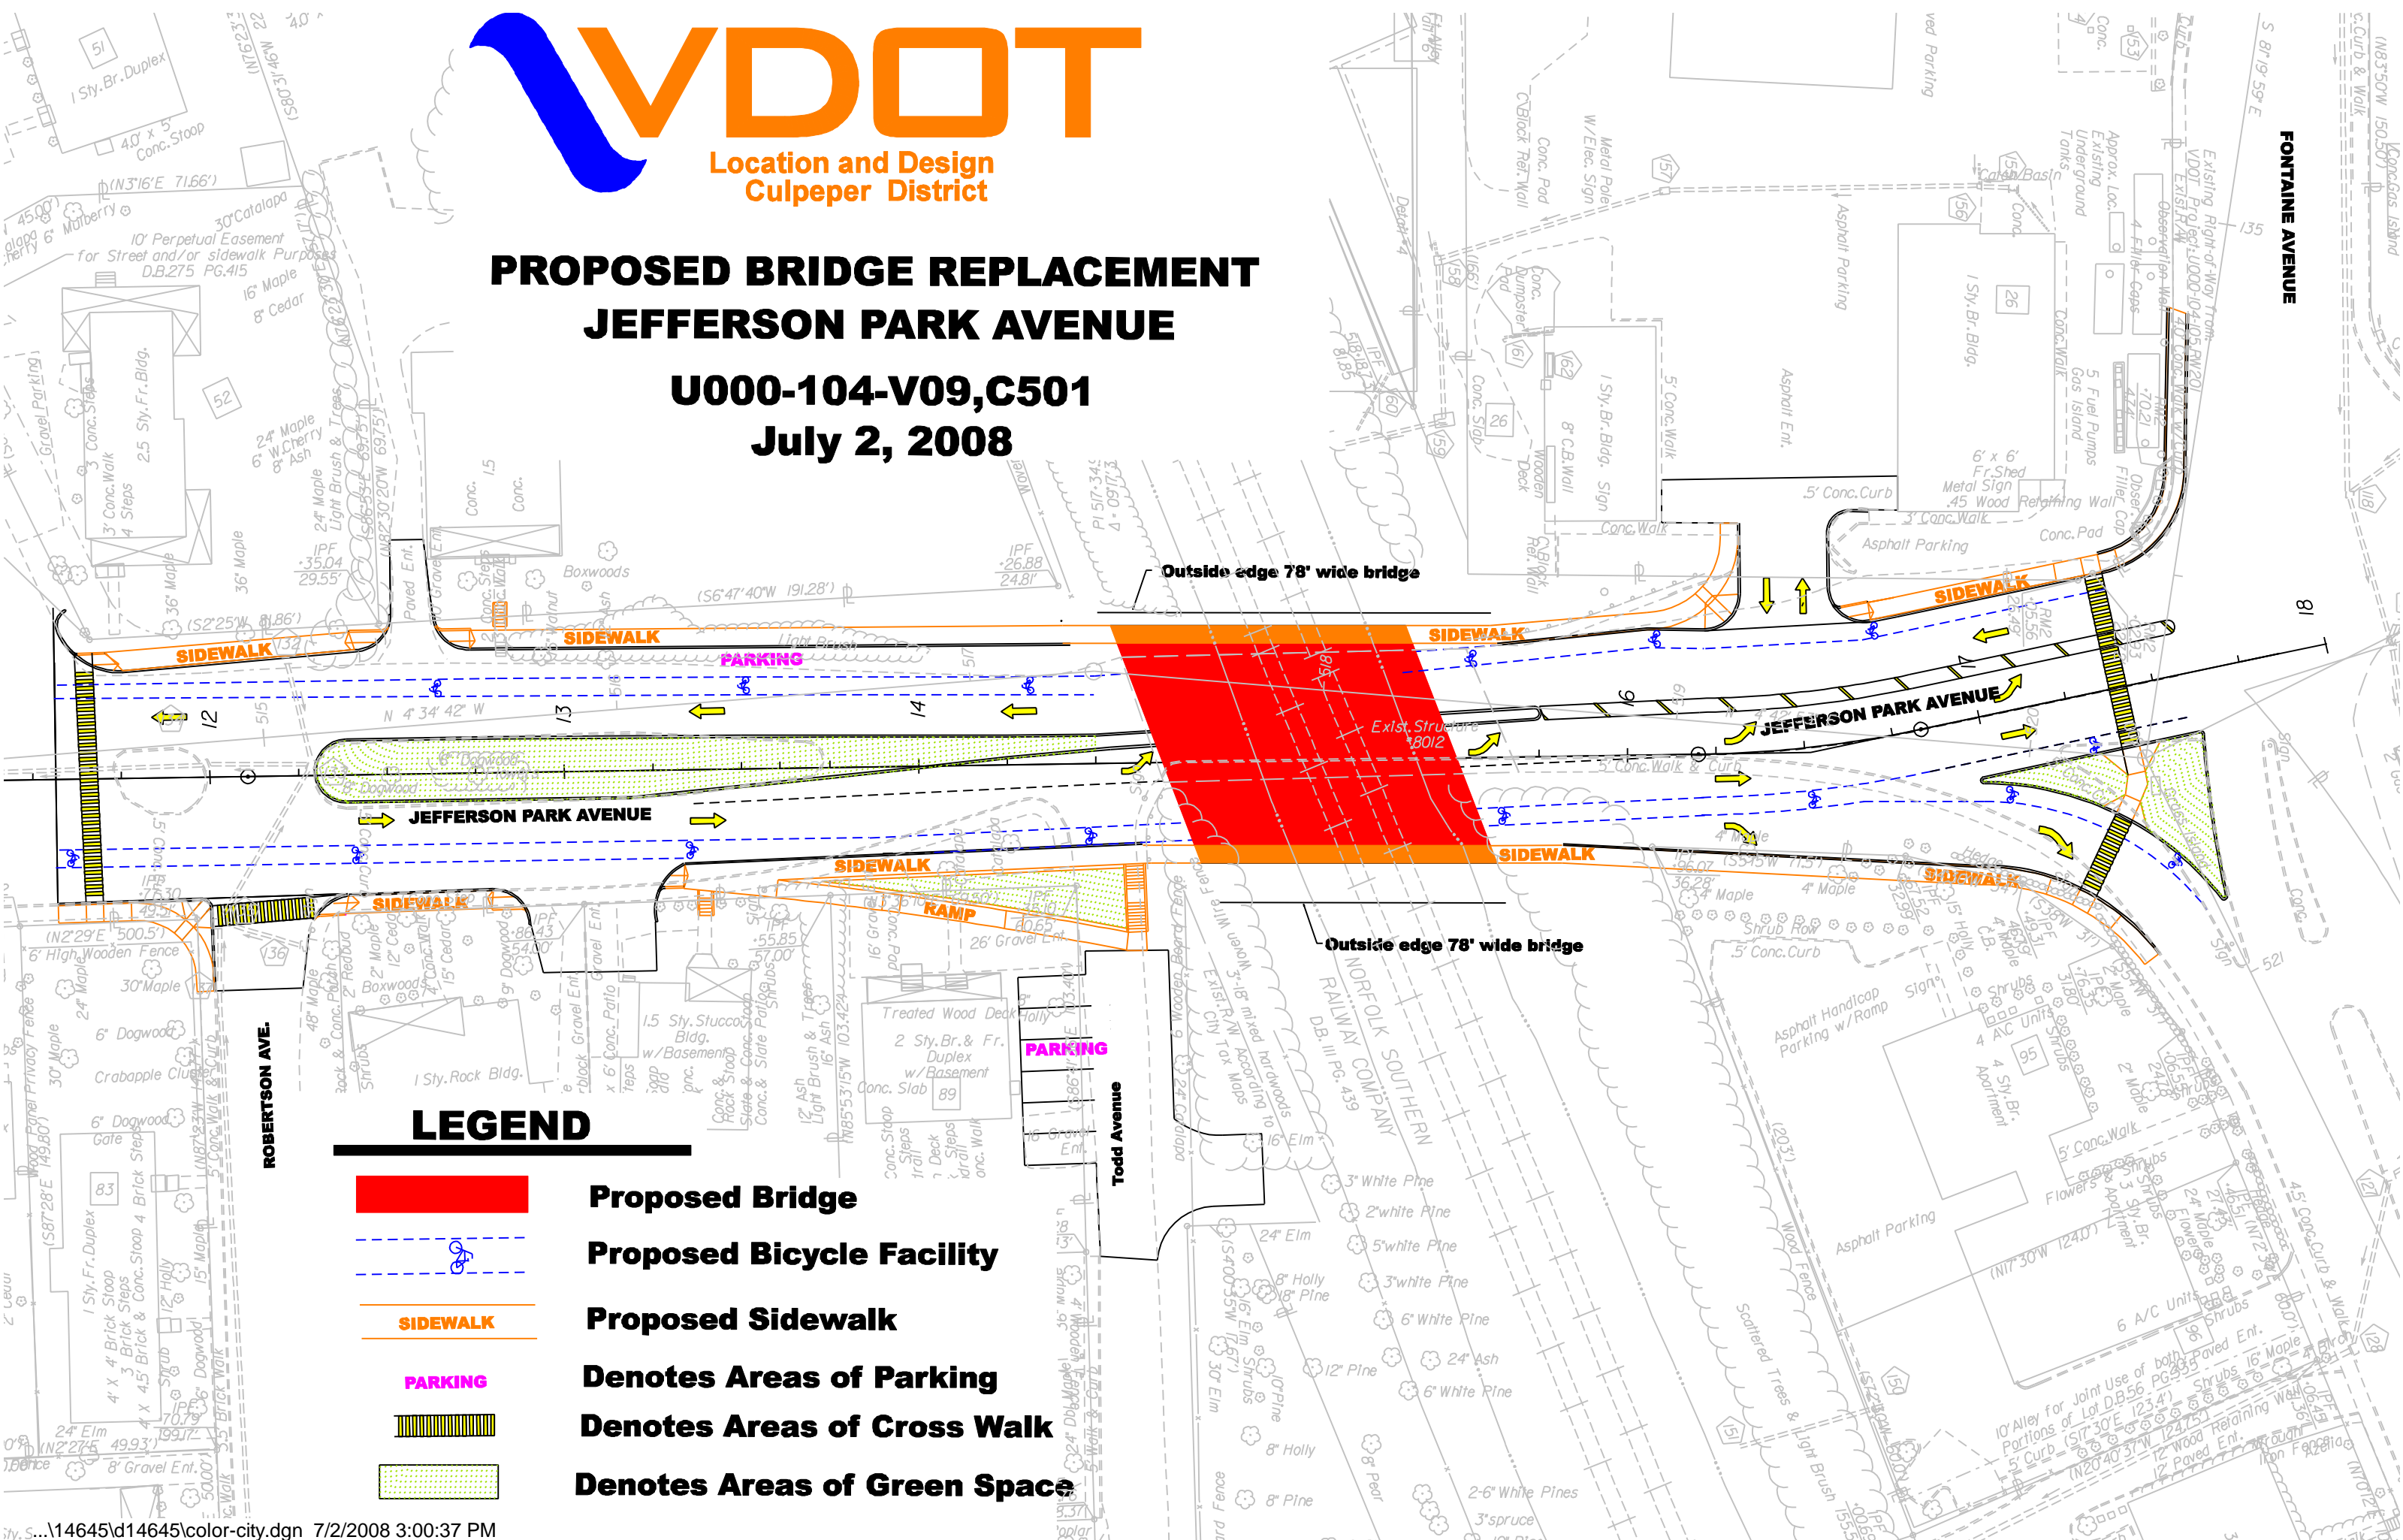


Location and Design  
Culpeper District


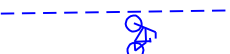




# PROPOSED BRIDGE REPLACEMENT JEFFERSON PARK AVENUE

## U000-104-V09,C501

### July 2, 2008



### LEGEND

-  **Proposed Bridge**
-  **Proposed Bicycle Facility**
-  **Proposed Sidewalk**
-  **Denotes Areas of Parking**
-  **Denotes Areas of Cross Walk**
-  **Denotes Areas of Green Space**